

HERASTRAU - 3 bedrooms apartment suitable for residence
ID:653194

3,000 € / lună



GENERAL INFORMATION

- 4 rooms
- level: 3 / 1S+P+4E
- construction year: 2005

AREAS

- built: 173 sqm
- usable: 150 sqm

CONTAINS

- 3 bedrooms
- 2 bathrooms

Utilities

air conditioning, stove, bidet, bathtub, dressing room, fridge, kitchen hood, washing machine, dishwasher, tv, fully furnished, luxury furnished, radiators, central heating, furnished kitchen, equipped kitchen, water meters, electricity meter, gas meter, underground storage, elevator


Property details

This 3 bedrooms penthouse apartment is placed in Herastrau area, on a quiet street with direct access to the Park, on the 3rd floor of a building Ug+Gf+4 completed in 2005. It has a total area of 173sqm, 150sqm usable and 141sqm rooftop terrace. It is composed of sunny living room with dining area, fully equipped kitchen, master bedroom with en-suite bathroom and 2 secondary bedrooms that share the 2nd bathroom. Includes 1 parking place in the underground garage. The apartment is suitable for residence.

<https://www.goldenkey.ro/en/property-3-bedrooms-apartment-suitable-for-residence-cp653194>

RELEVU ETAJ 3

SCARA 1: 100

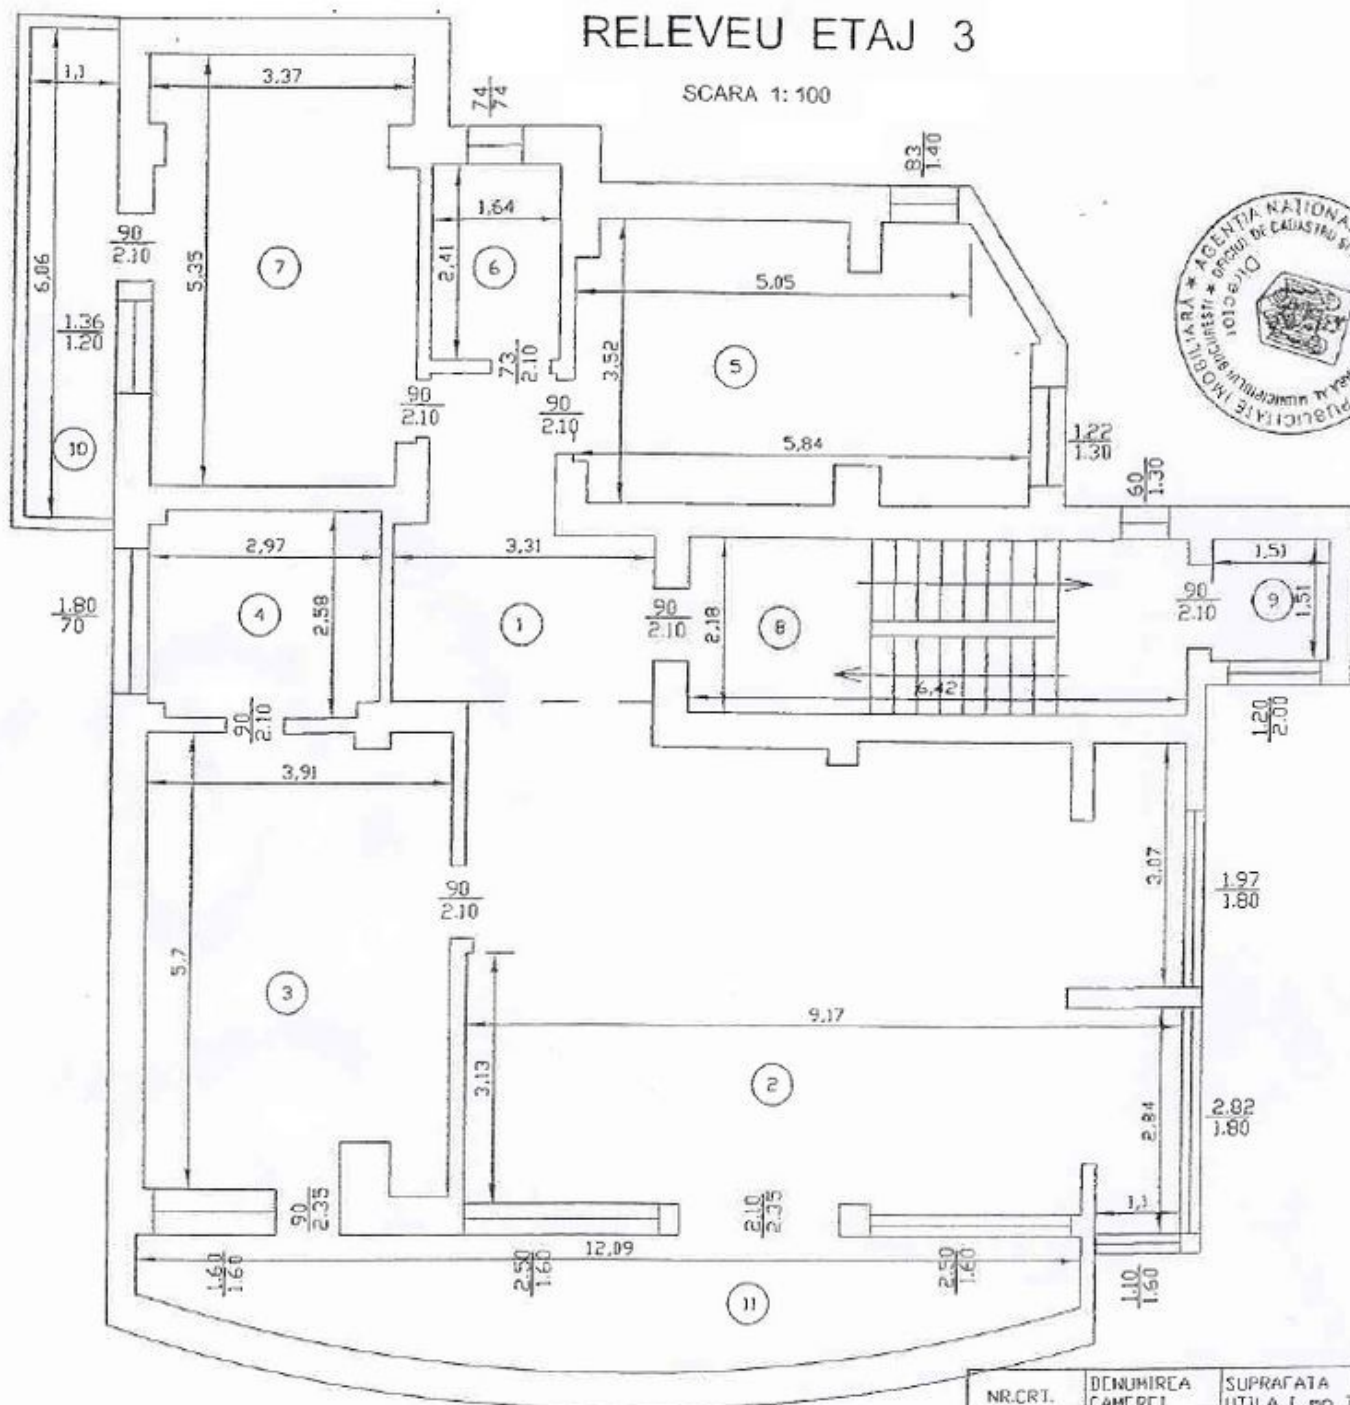

NR.CRT.	DENUMIREA CAMEREI	SUPRAFATA UTILA [mp]
1	VESTIBUL	10.16
2	LIVING+BUC.	52.67
3	DORMITOR	21.88
4	BAIE	7.53
5	DORMITOR	19.27
6	BAIE	3.95
7	DORMITOR	17.71
8	CASA SCARII	14.00
9	LIFT	2.28
SUPRAFATA UTILA = 149.34 mp		
10	BALCON	6.67
11	BALCON	16.71
SUPRAFATA TOTALA = 172.72 mp		

Aprilie 2005

AUTORIZAT: ONCCG



GoldenKey Premium Real Estate | Bringing you home... since 2006

73 Aron Cotrus St., Bucharest 1 | Phone: +4 021 795 00 95 | Email: office@goldenkey.ro
www.goldenkey.ro | www.herastraupark.ro | www.gdk.properties